



III. Heliport Layout (ALP)

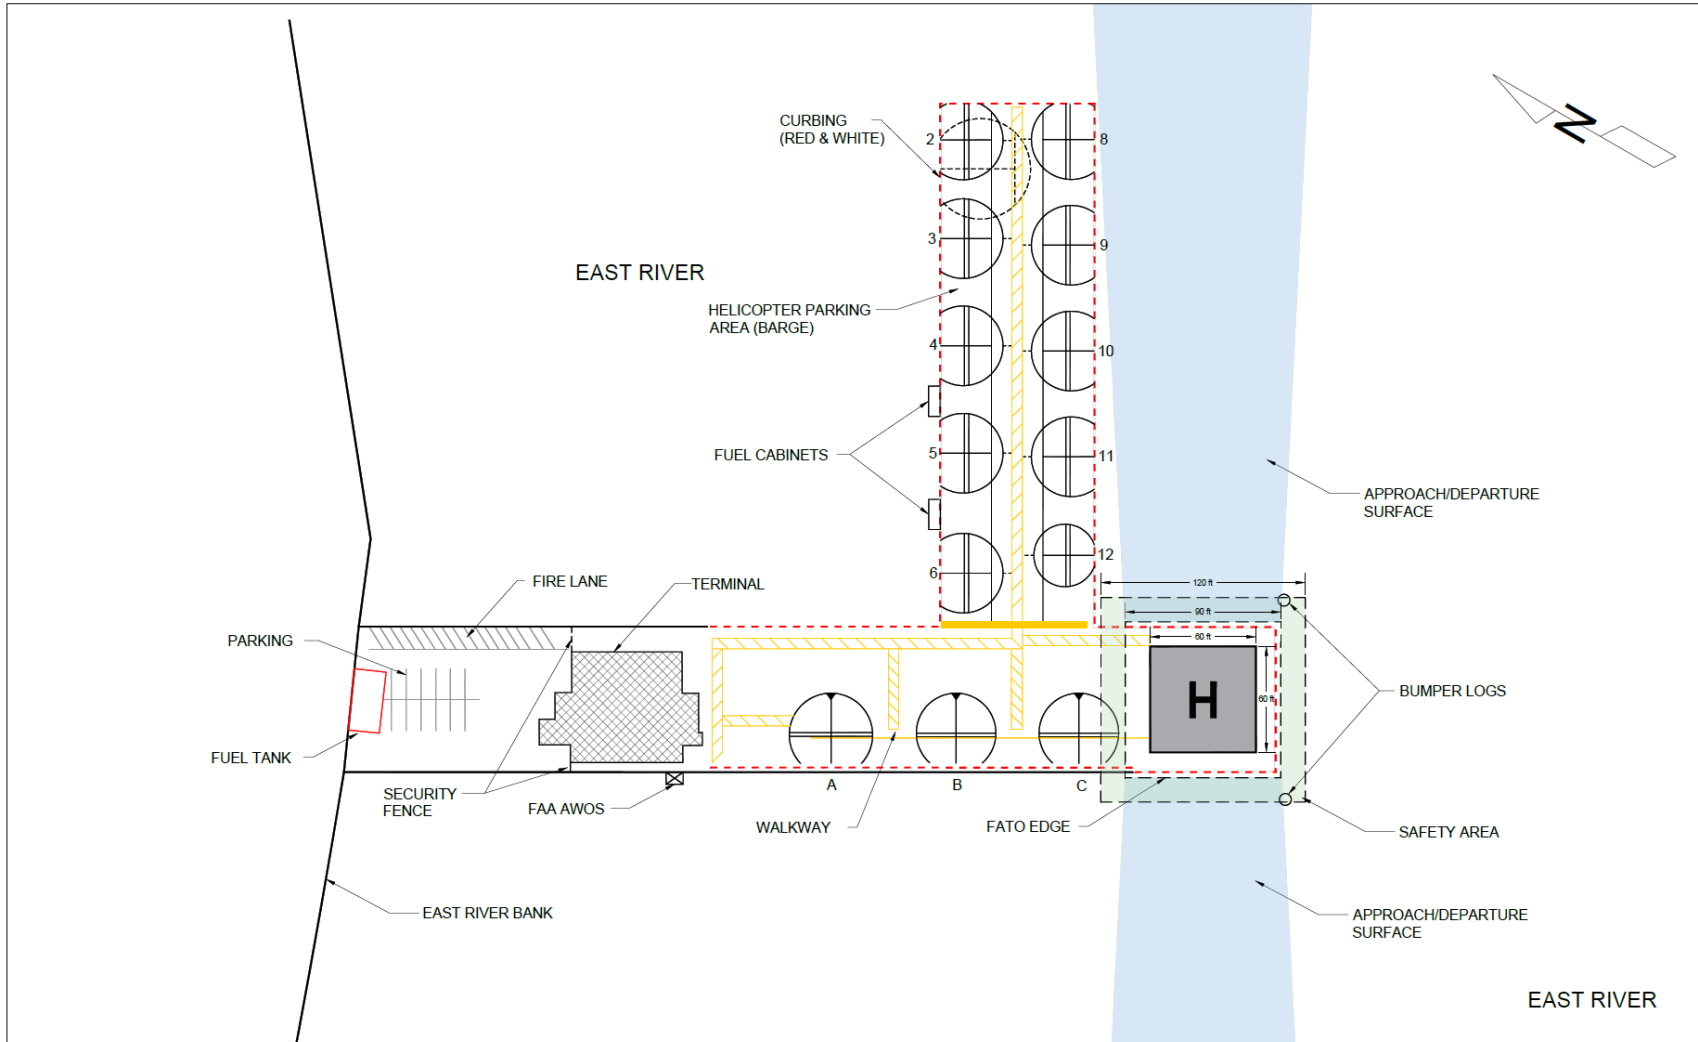

Proposed Heliport Layout Downtown Skyport	Existing Layout			
	<i>Date:</i> 02/13/2025	<i>Version:</i> 1.0	<i>Scale:</i> N/A	